



Main St. (SR 32) Existing Typical Section

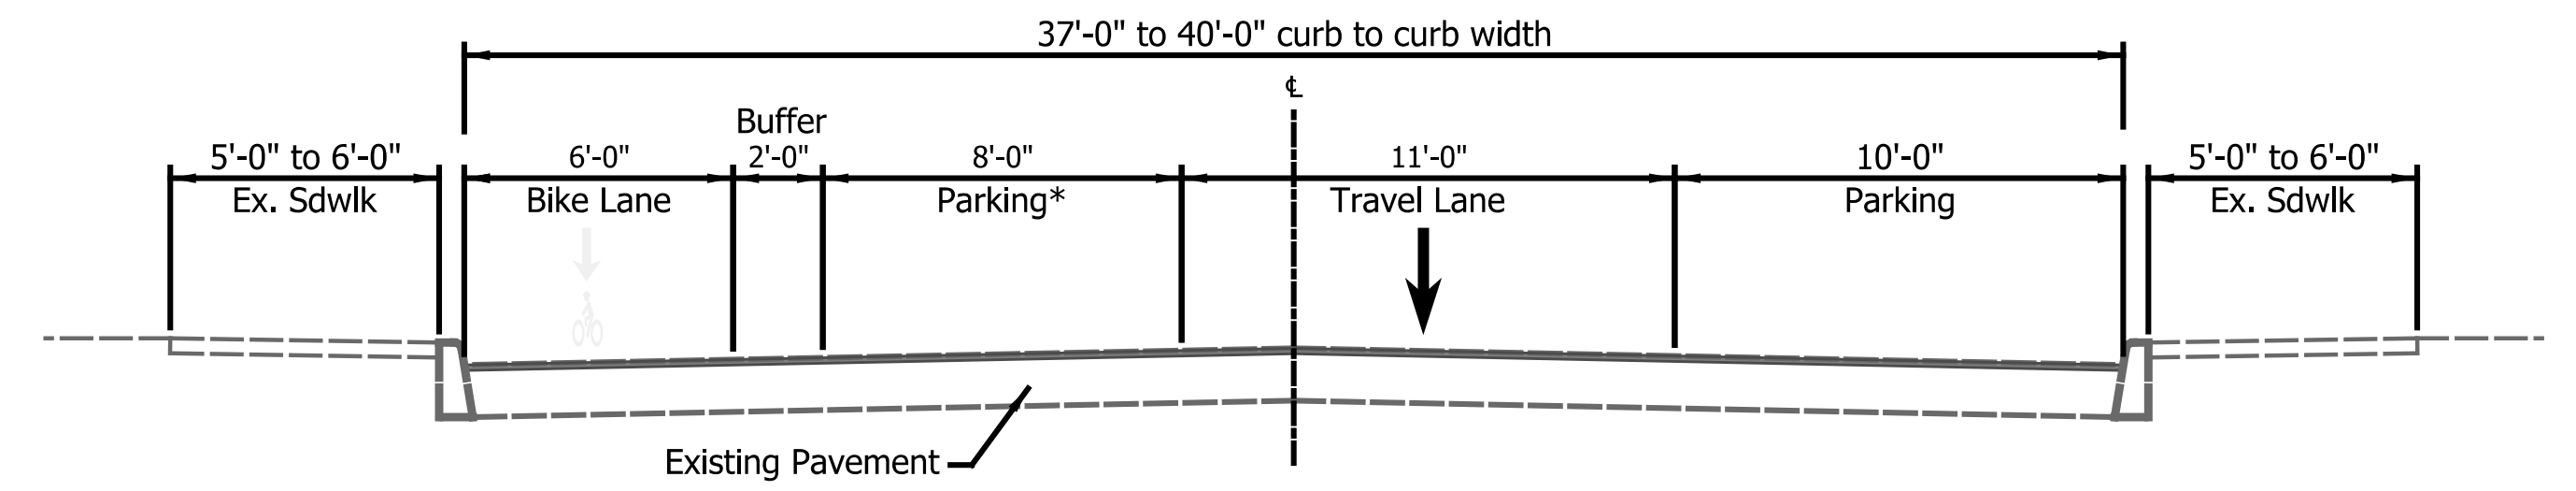


Main St. (SR 32) Proposed Typical Section


*Parking from Walnut Street to Madison Street
Wider Buffer Outside these Limits

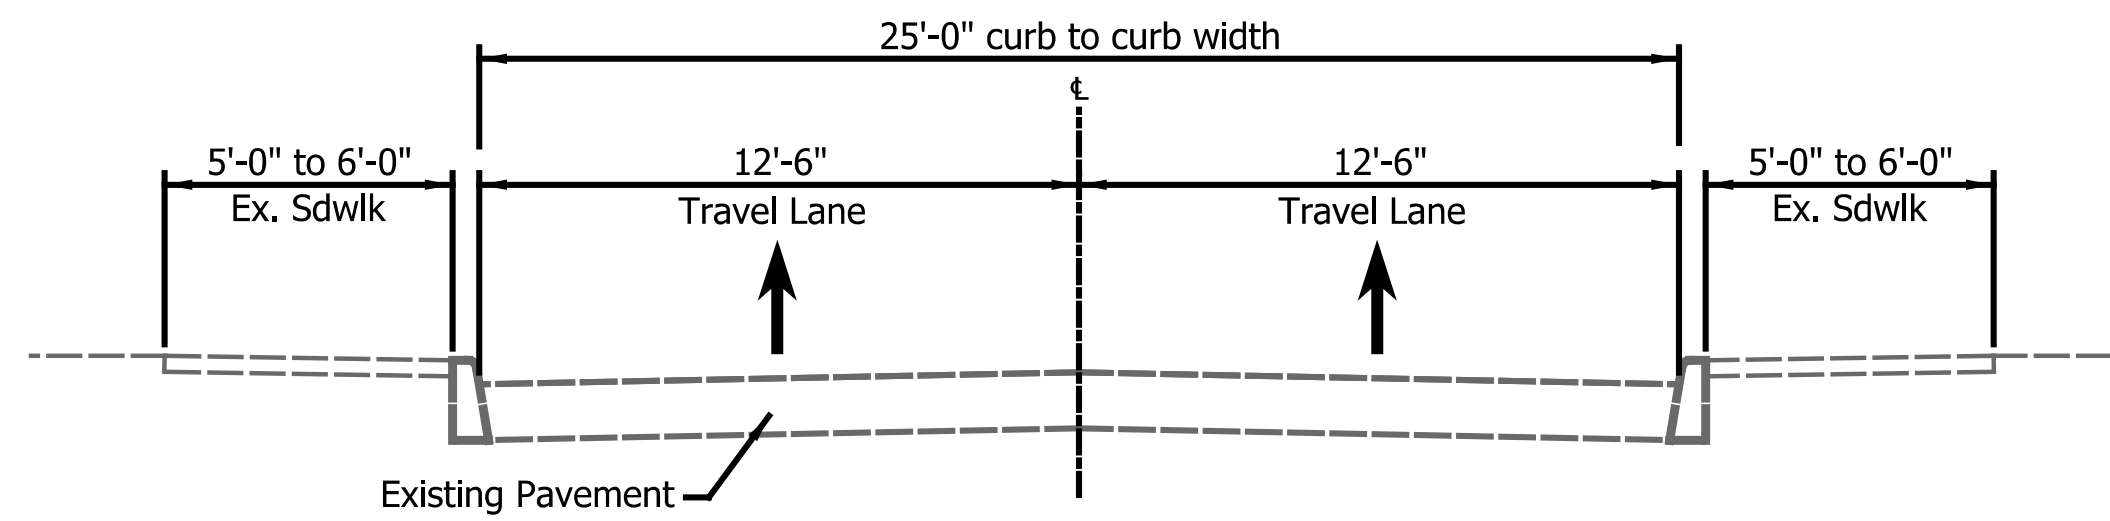


Jackson St. (SR 32) Existing Typical Section

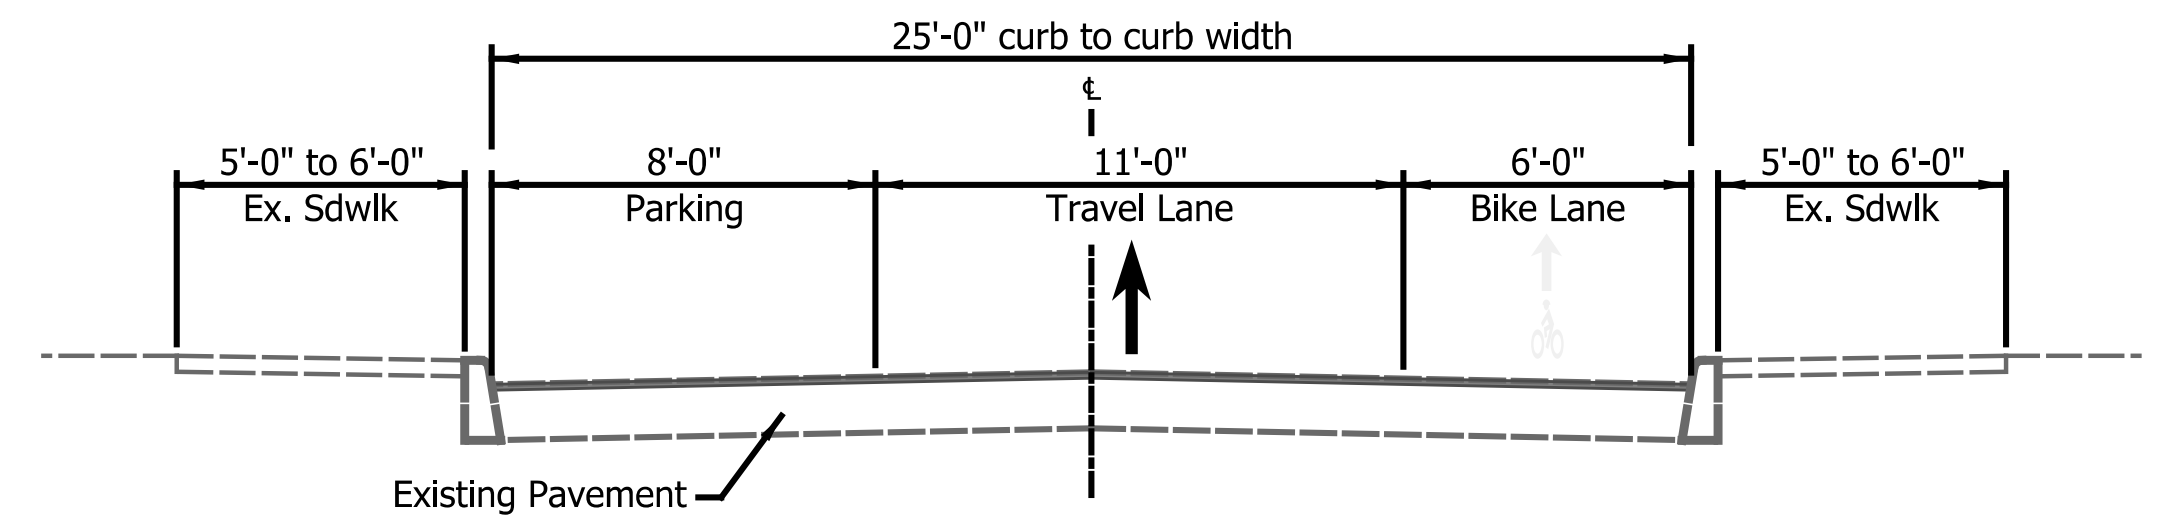

Jackson St. (SR 32) Proposed Typical Section

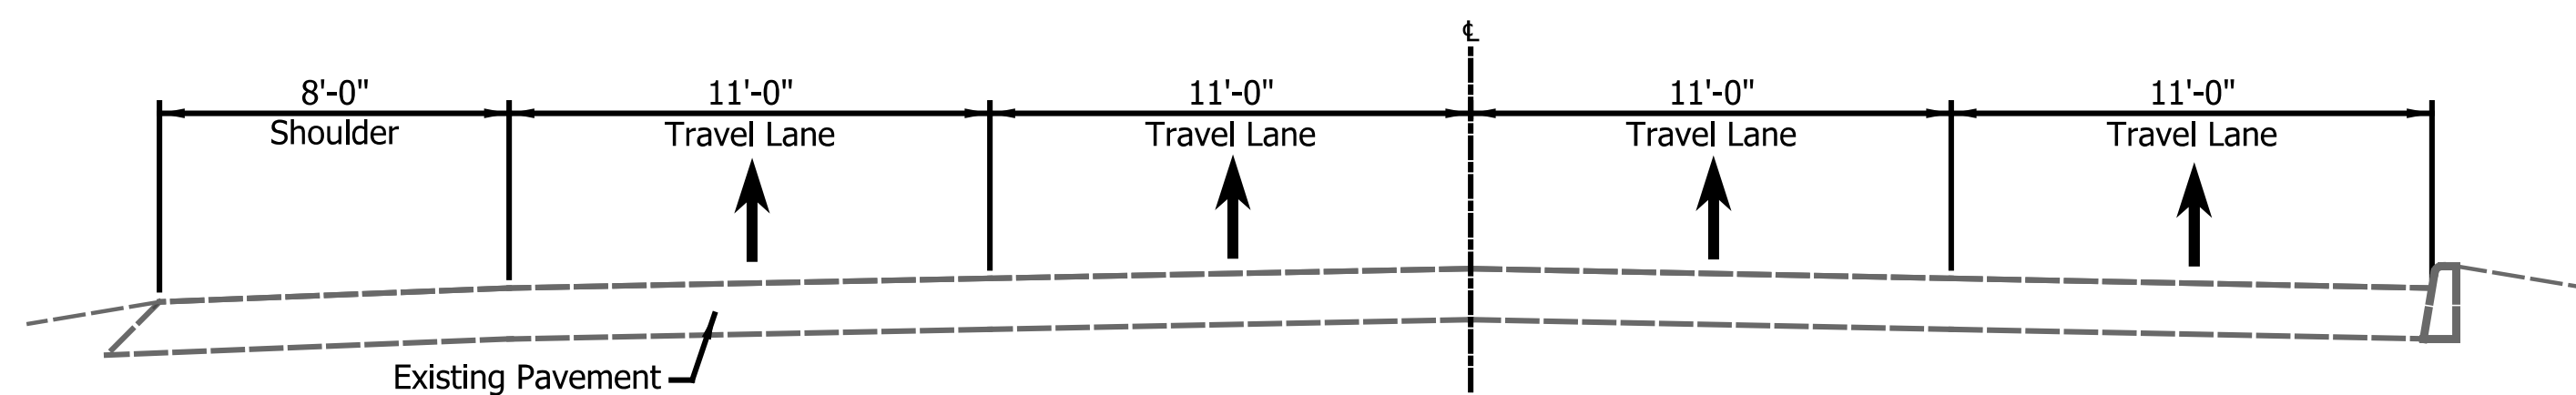

W Kilgore Ave (SR 32) Existing Typical Section

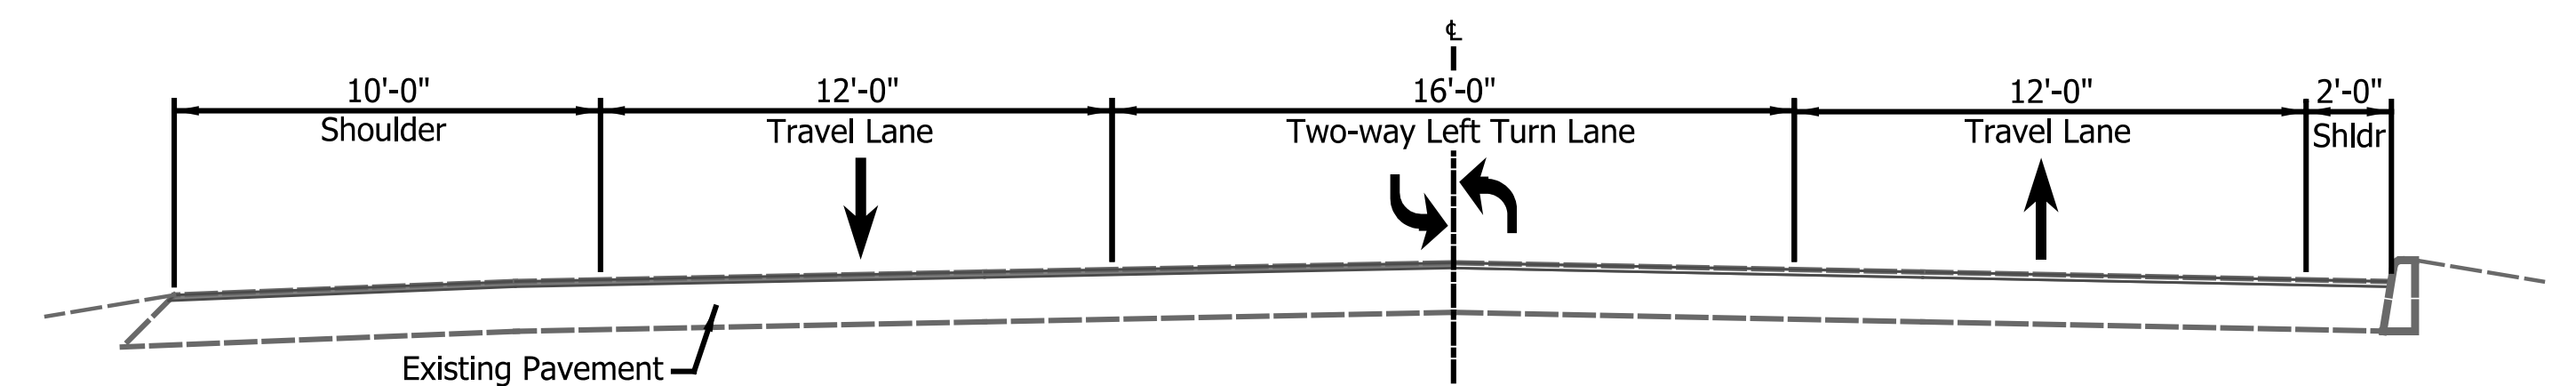

W Kilgore Ave (SR 32) Proposed Typical Section